


**FIRST FLOOR PLAN**

1/8" = 1'-0"


**1**  
**A1**

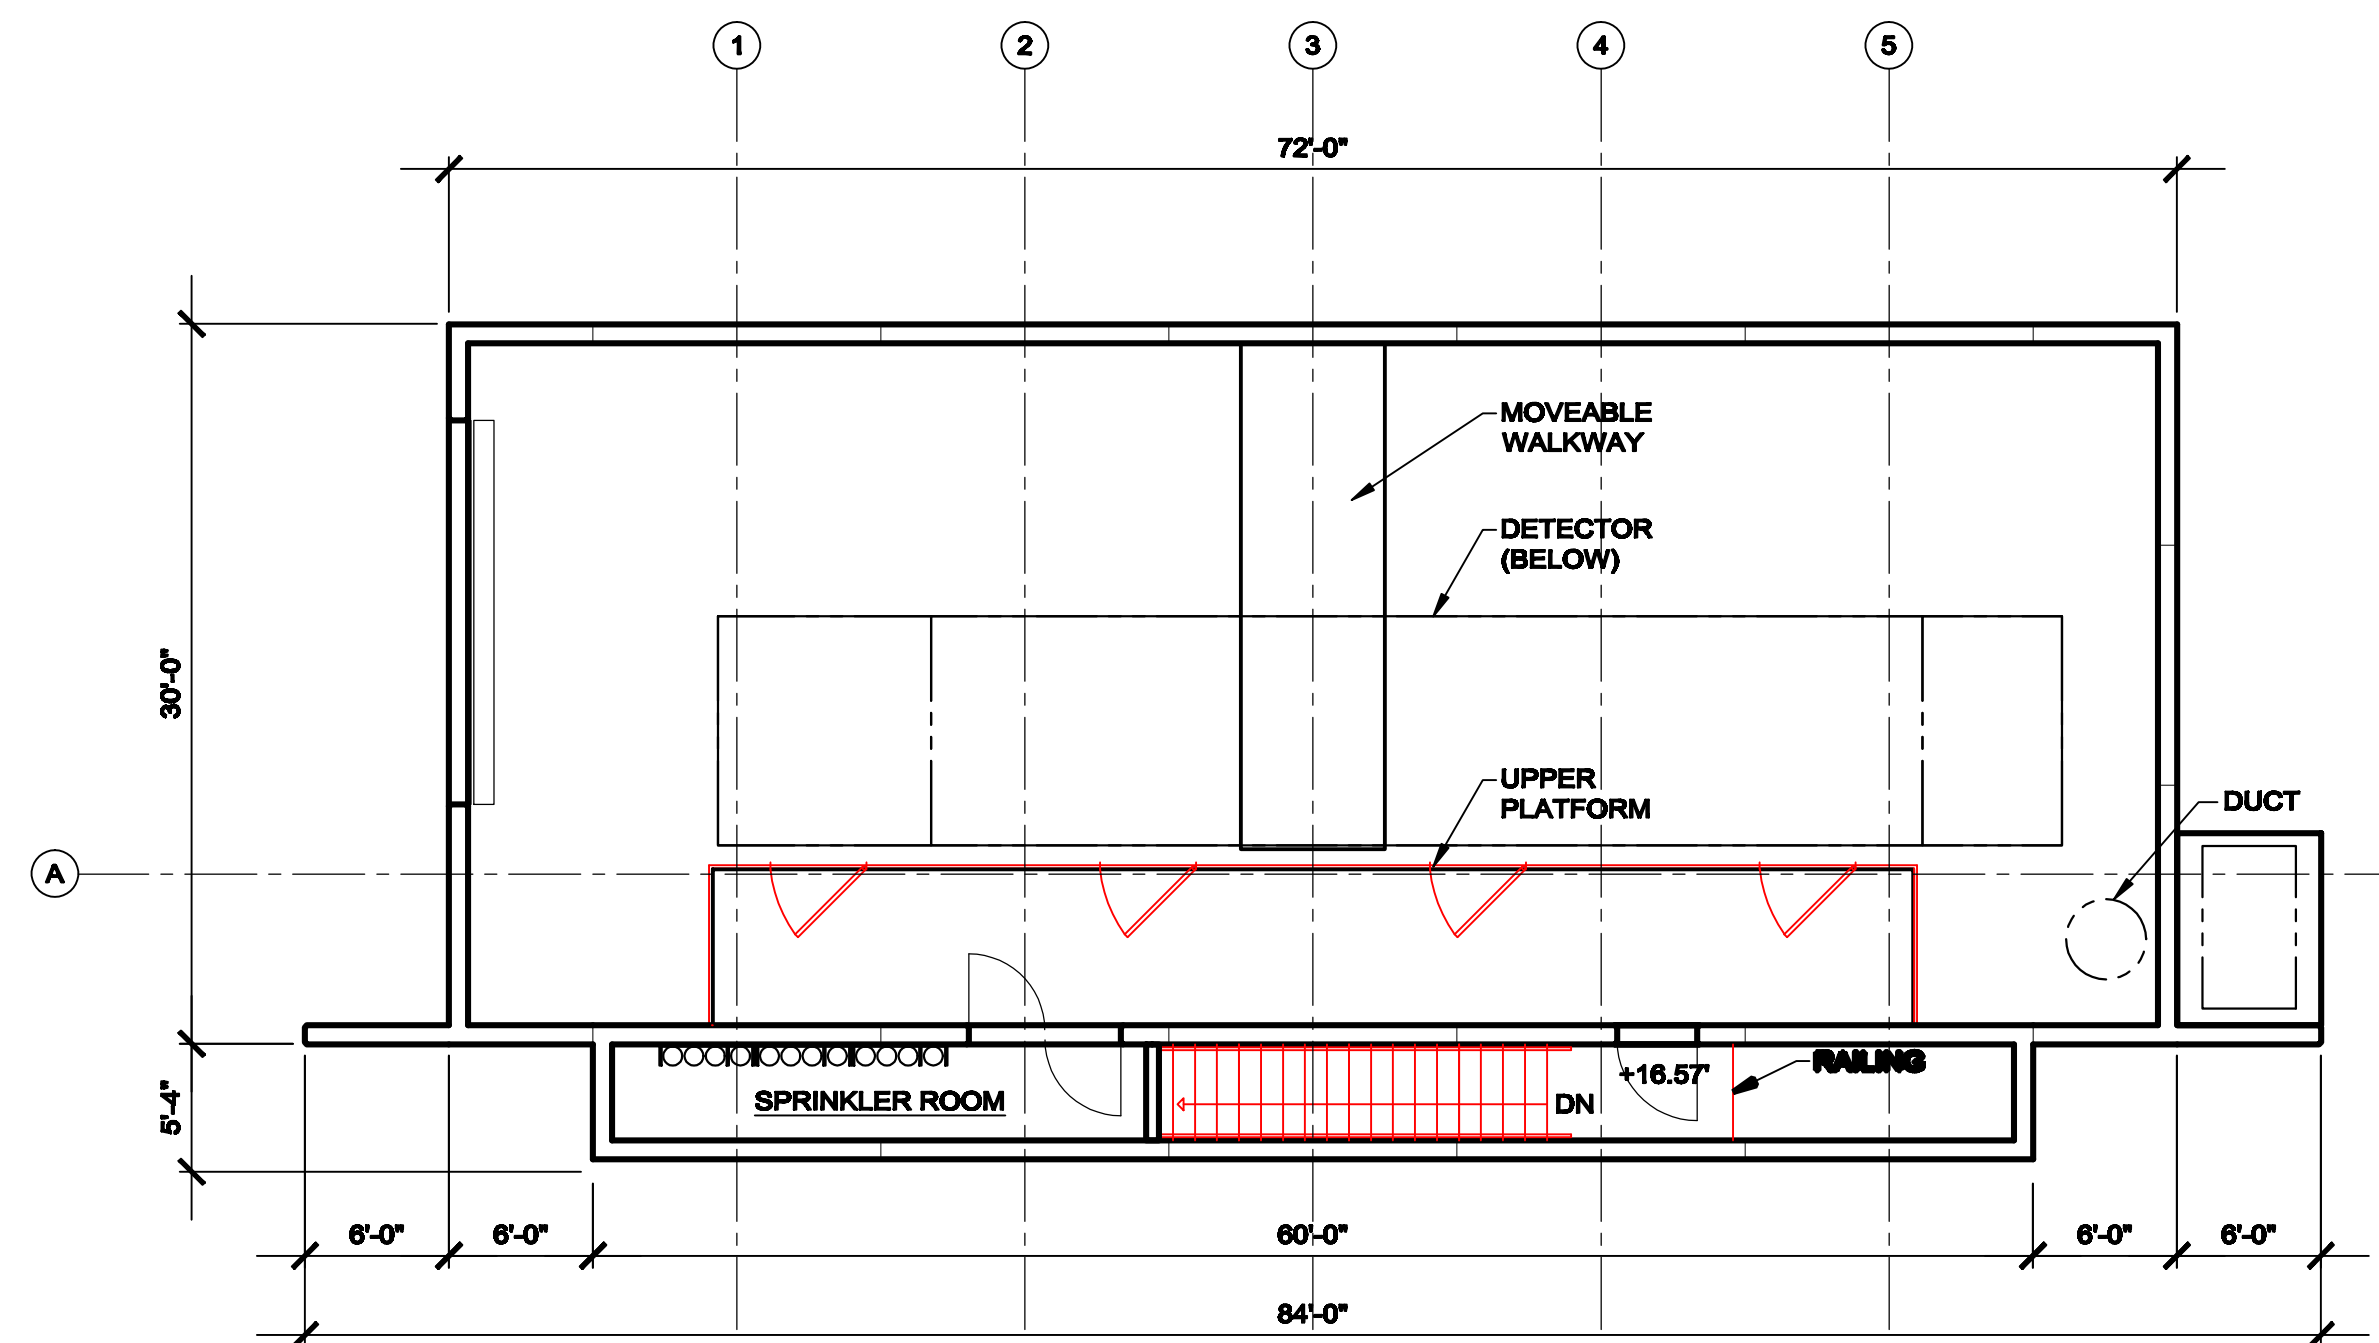

**SECOND FLOOR PLAN**

1/8" = 1'-0"

**2**  
**A1**

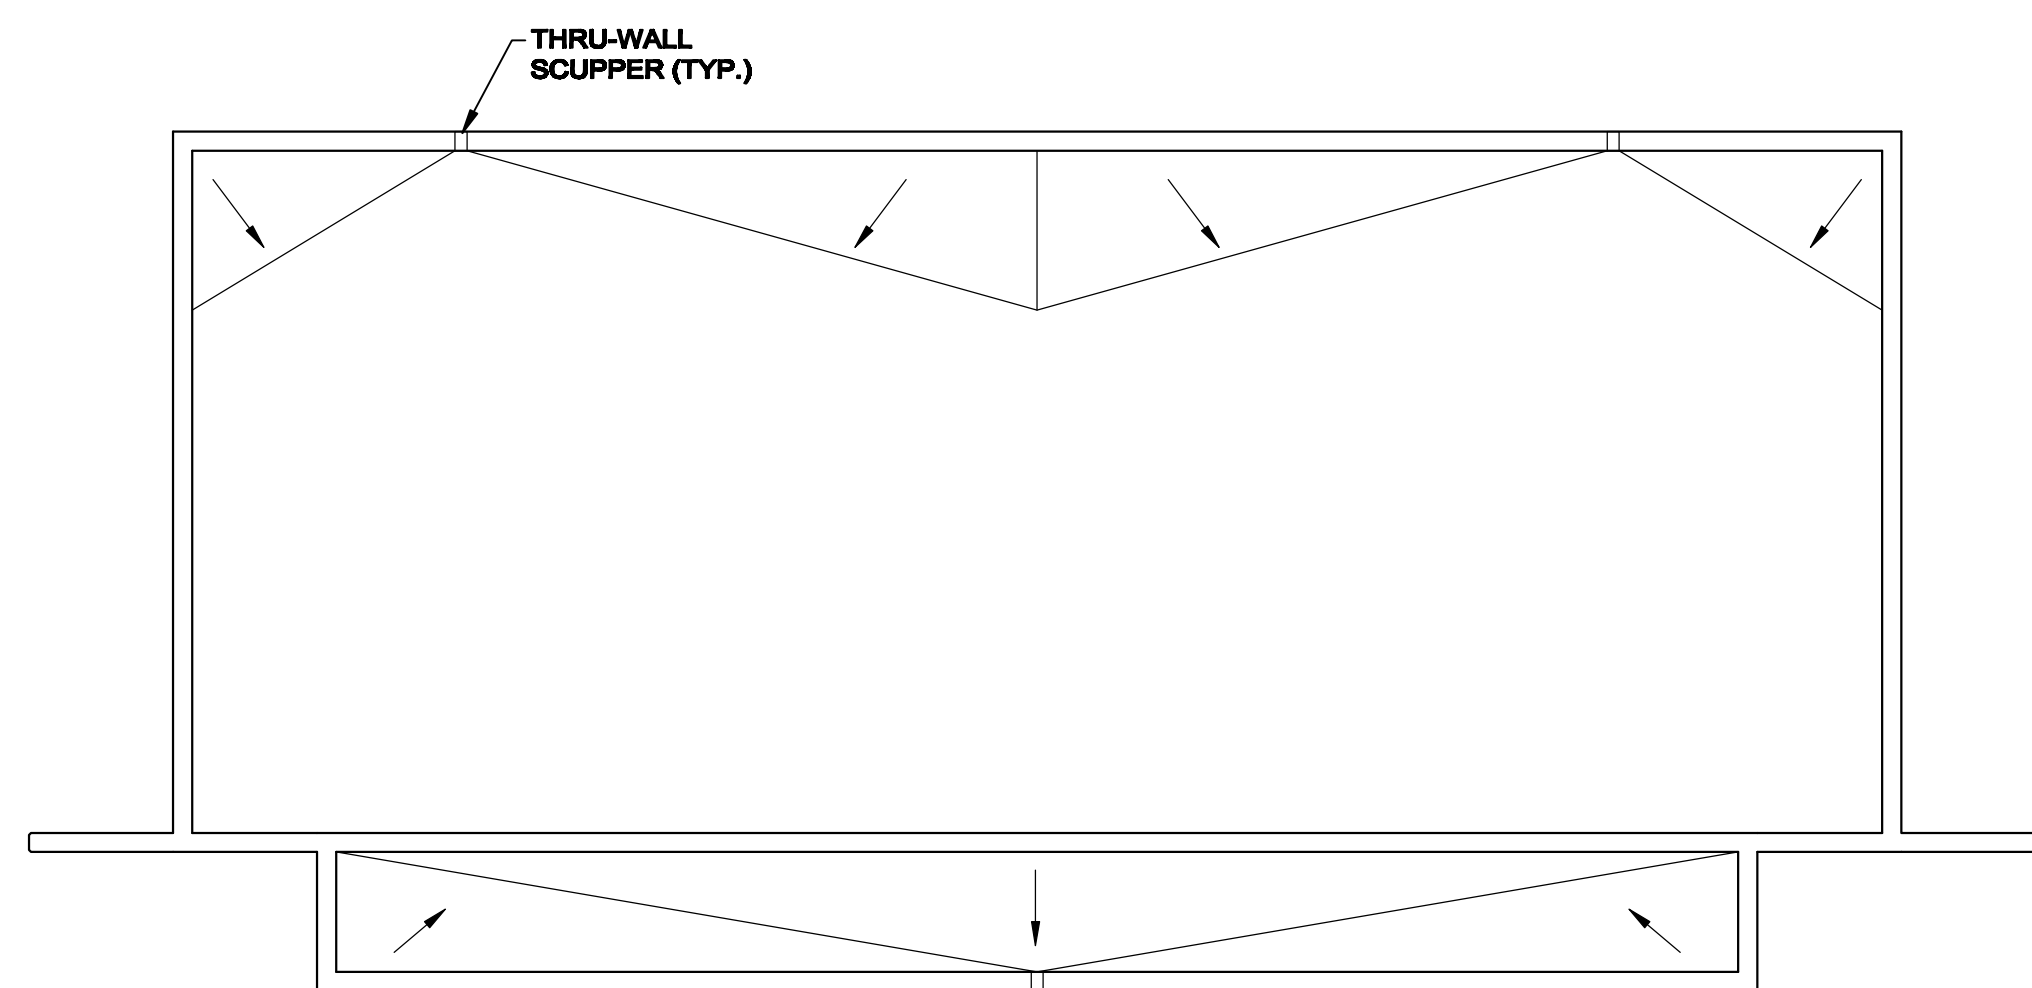

**ROOF PLAN**

1/8" = 1'-0"


**3**  
**A1**

10/12/2009 7:47 AM

REV.	DATE	DESCRIPTIONS

■ CORDOGAN, CLARK & ASSOCIATES, INC. ■  
 ■ ARCHITECTS ■ ENGINEERS ■  
 www.cordoganclark.com  
 Aurora Chicago  
 960 Ridgeway Avenue 716 North Wells Street  
 Aurora, Illinois 60506 Chicago, Illinois 60610  
 Tel 630.896.4678 Tel 312.943.7300  
 Fax 630.896.4987 Fax 312.943.4771


	NAME	DATE
DESIGNED	MICHAEL BROWN	10-12-09
DRAWN	KRISTI WASIAK	10-12-09
CHECKED	CHECKED	D3
APPROVED	APPROVED	D4
SUBMITTED	SUBMITTED	D5

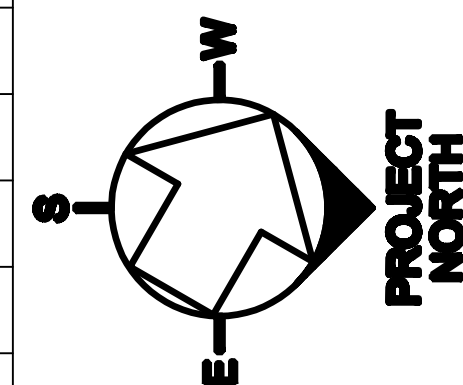

SCALE:

**FERMI NATIONAL ACCELERATOR LABORATORY**

UNITED STATES DEPARTMENT OF ENERGY

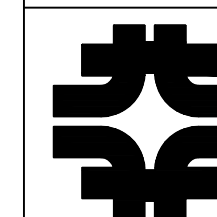


**FERMILAB NOVA**  
**FLOOR PLAN**

DRAWING NO. **6-7-15A**

**A1**

REV. **RVT**


00.00.00

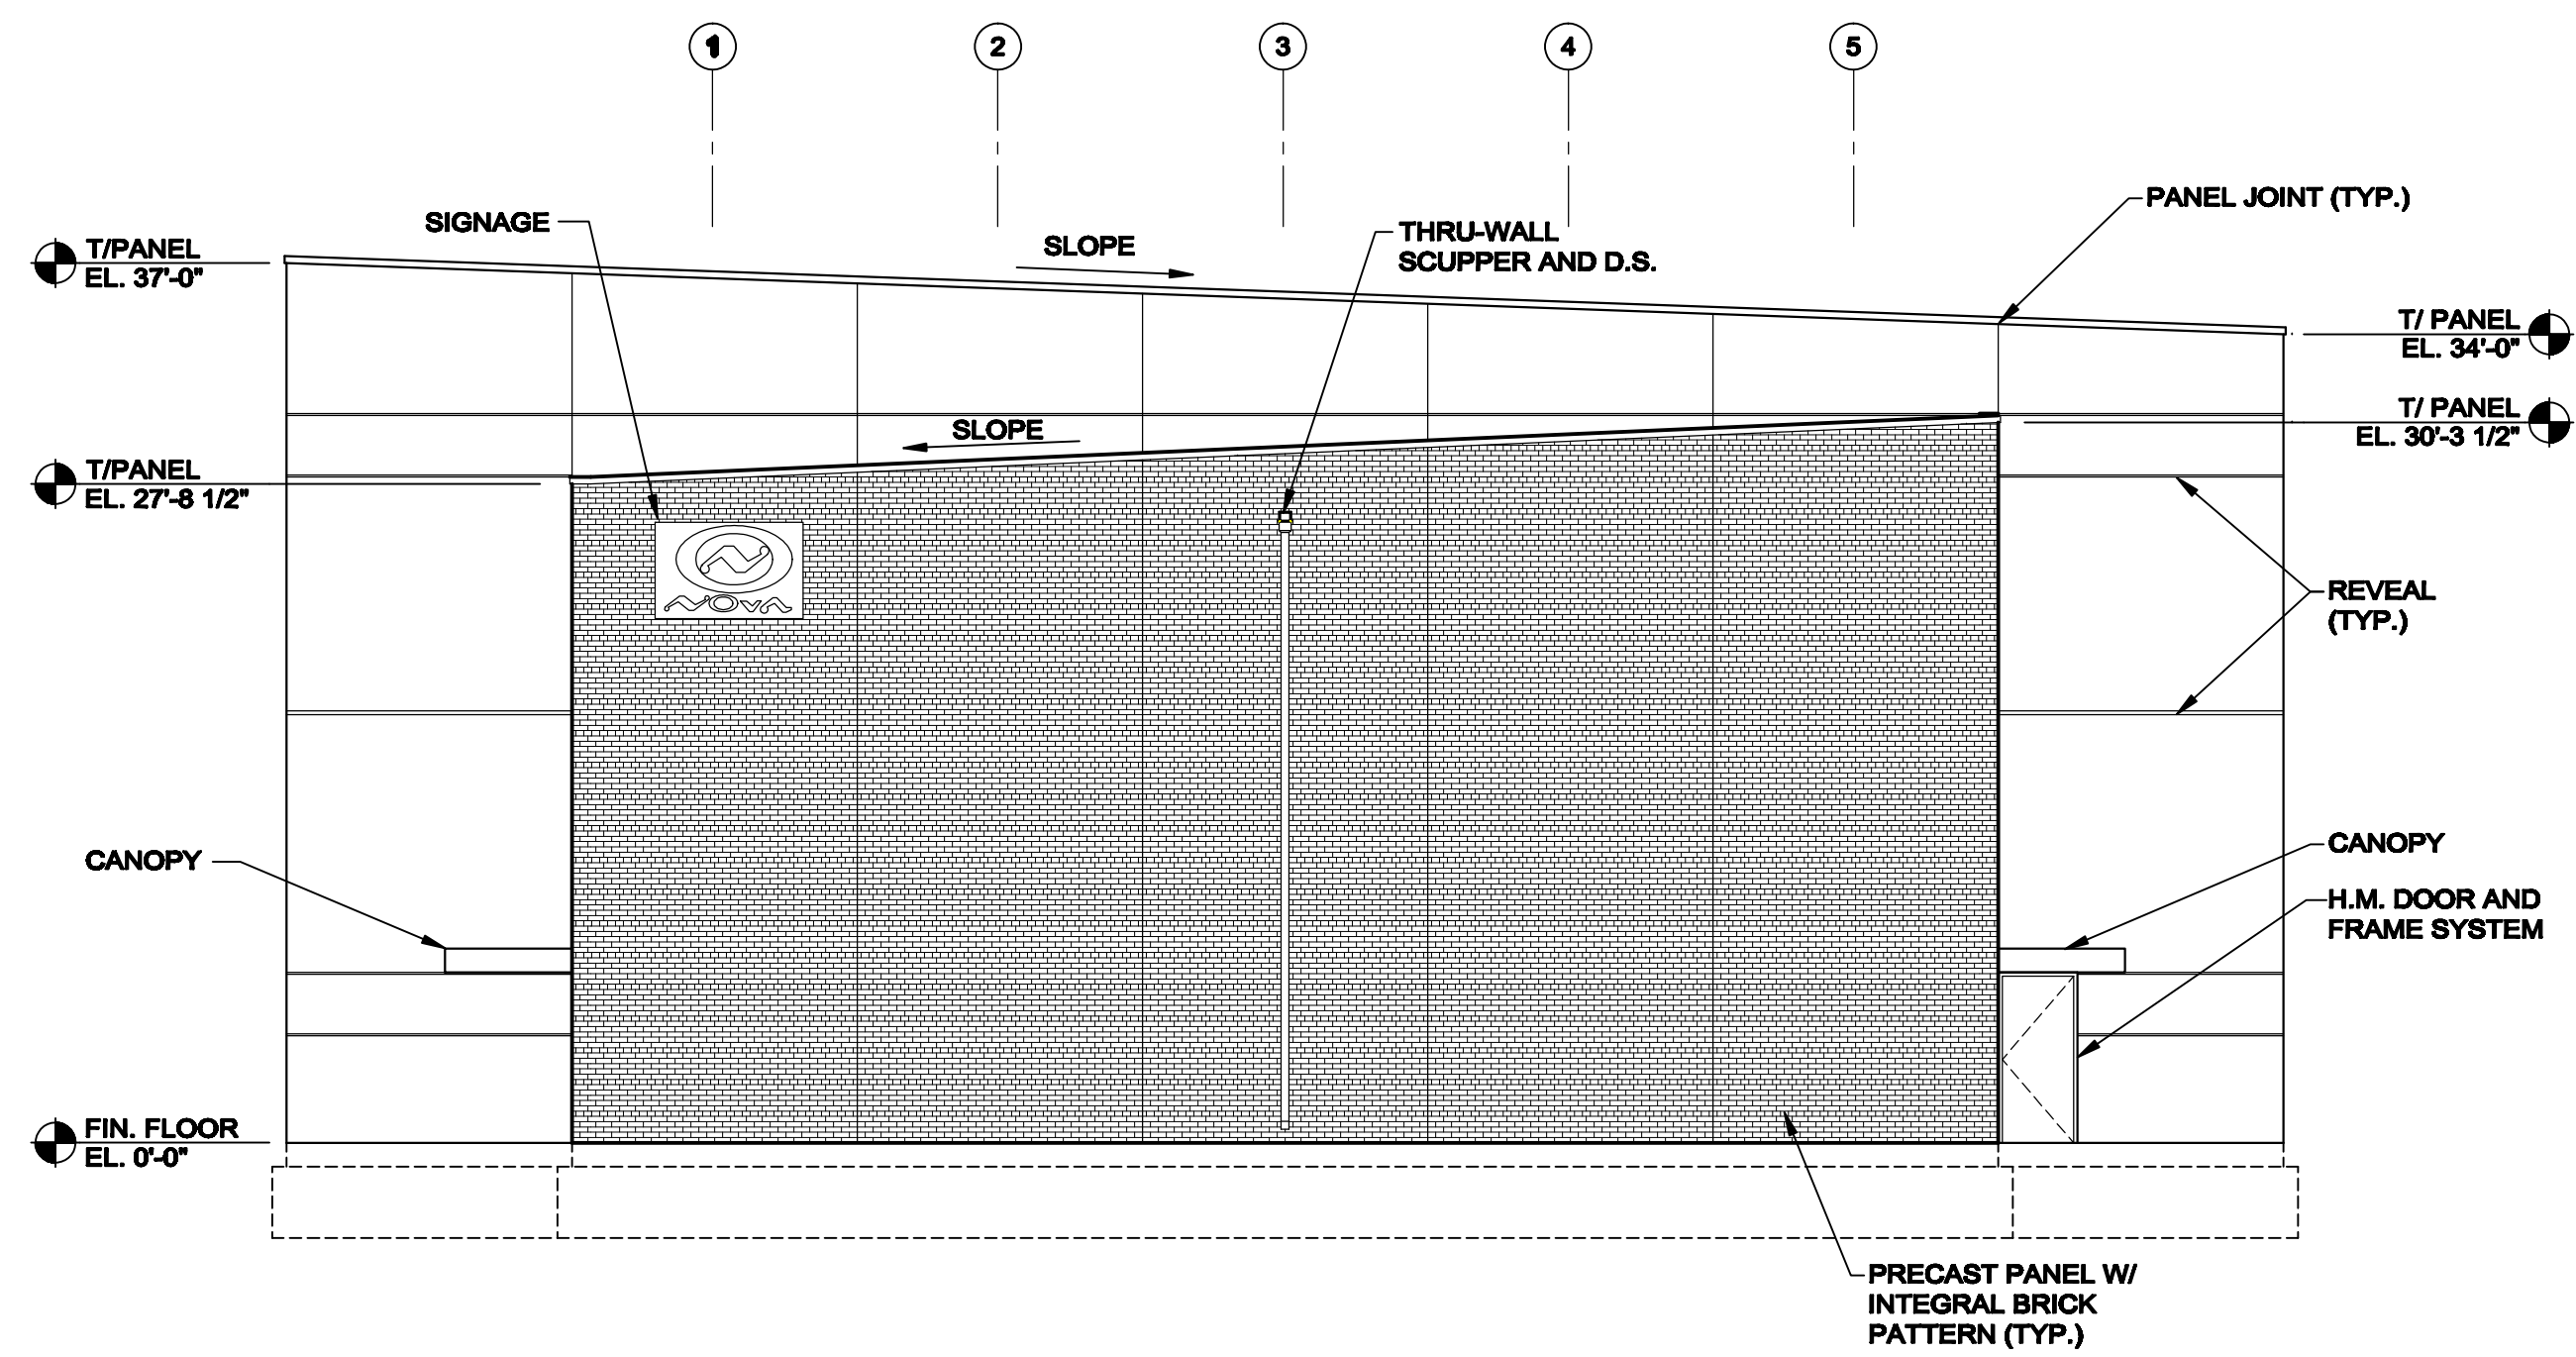

**SOUTH ELEVATION**

1/8" = 1'-0"


1  
A2

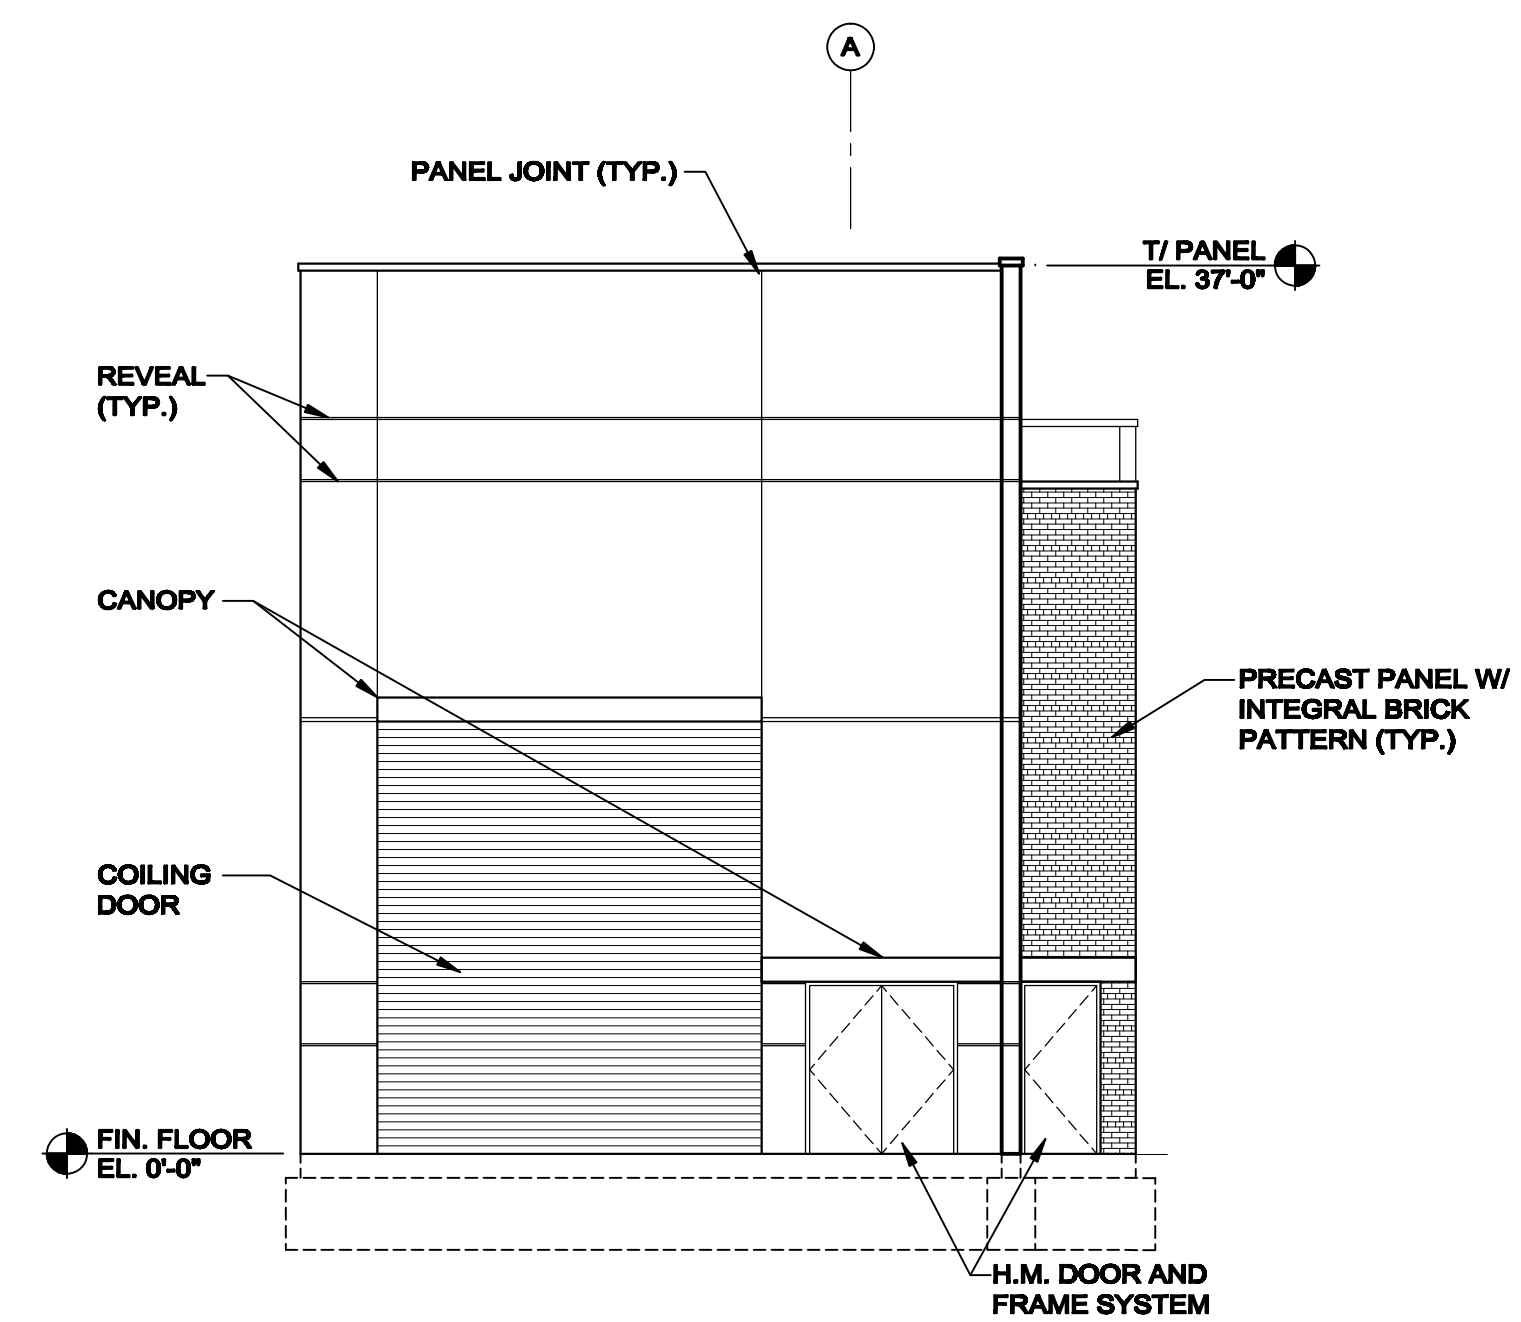

**WEST ELEVATION**

1/8" = 1'-0"


2  
A2

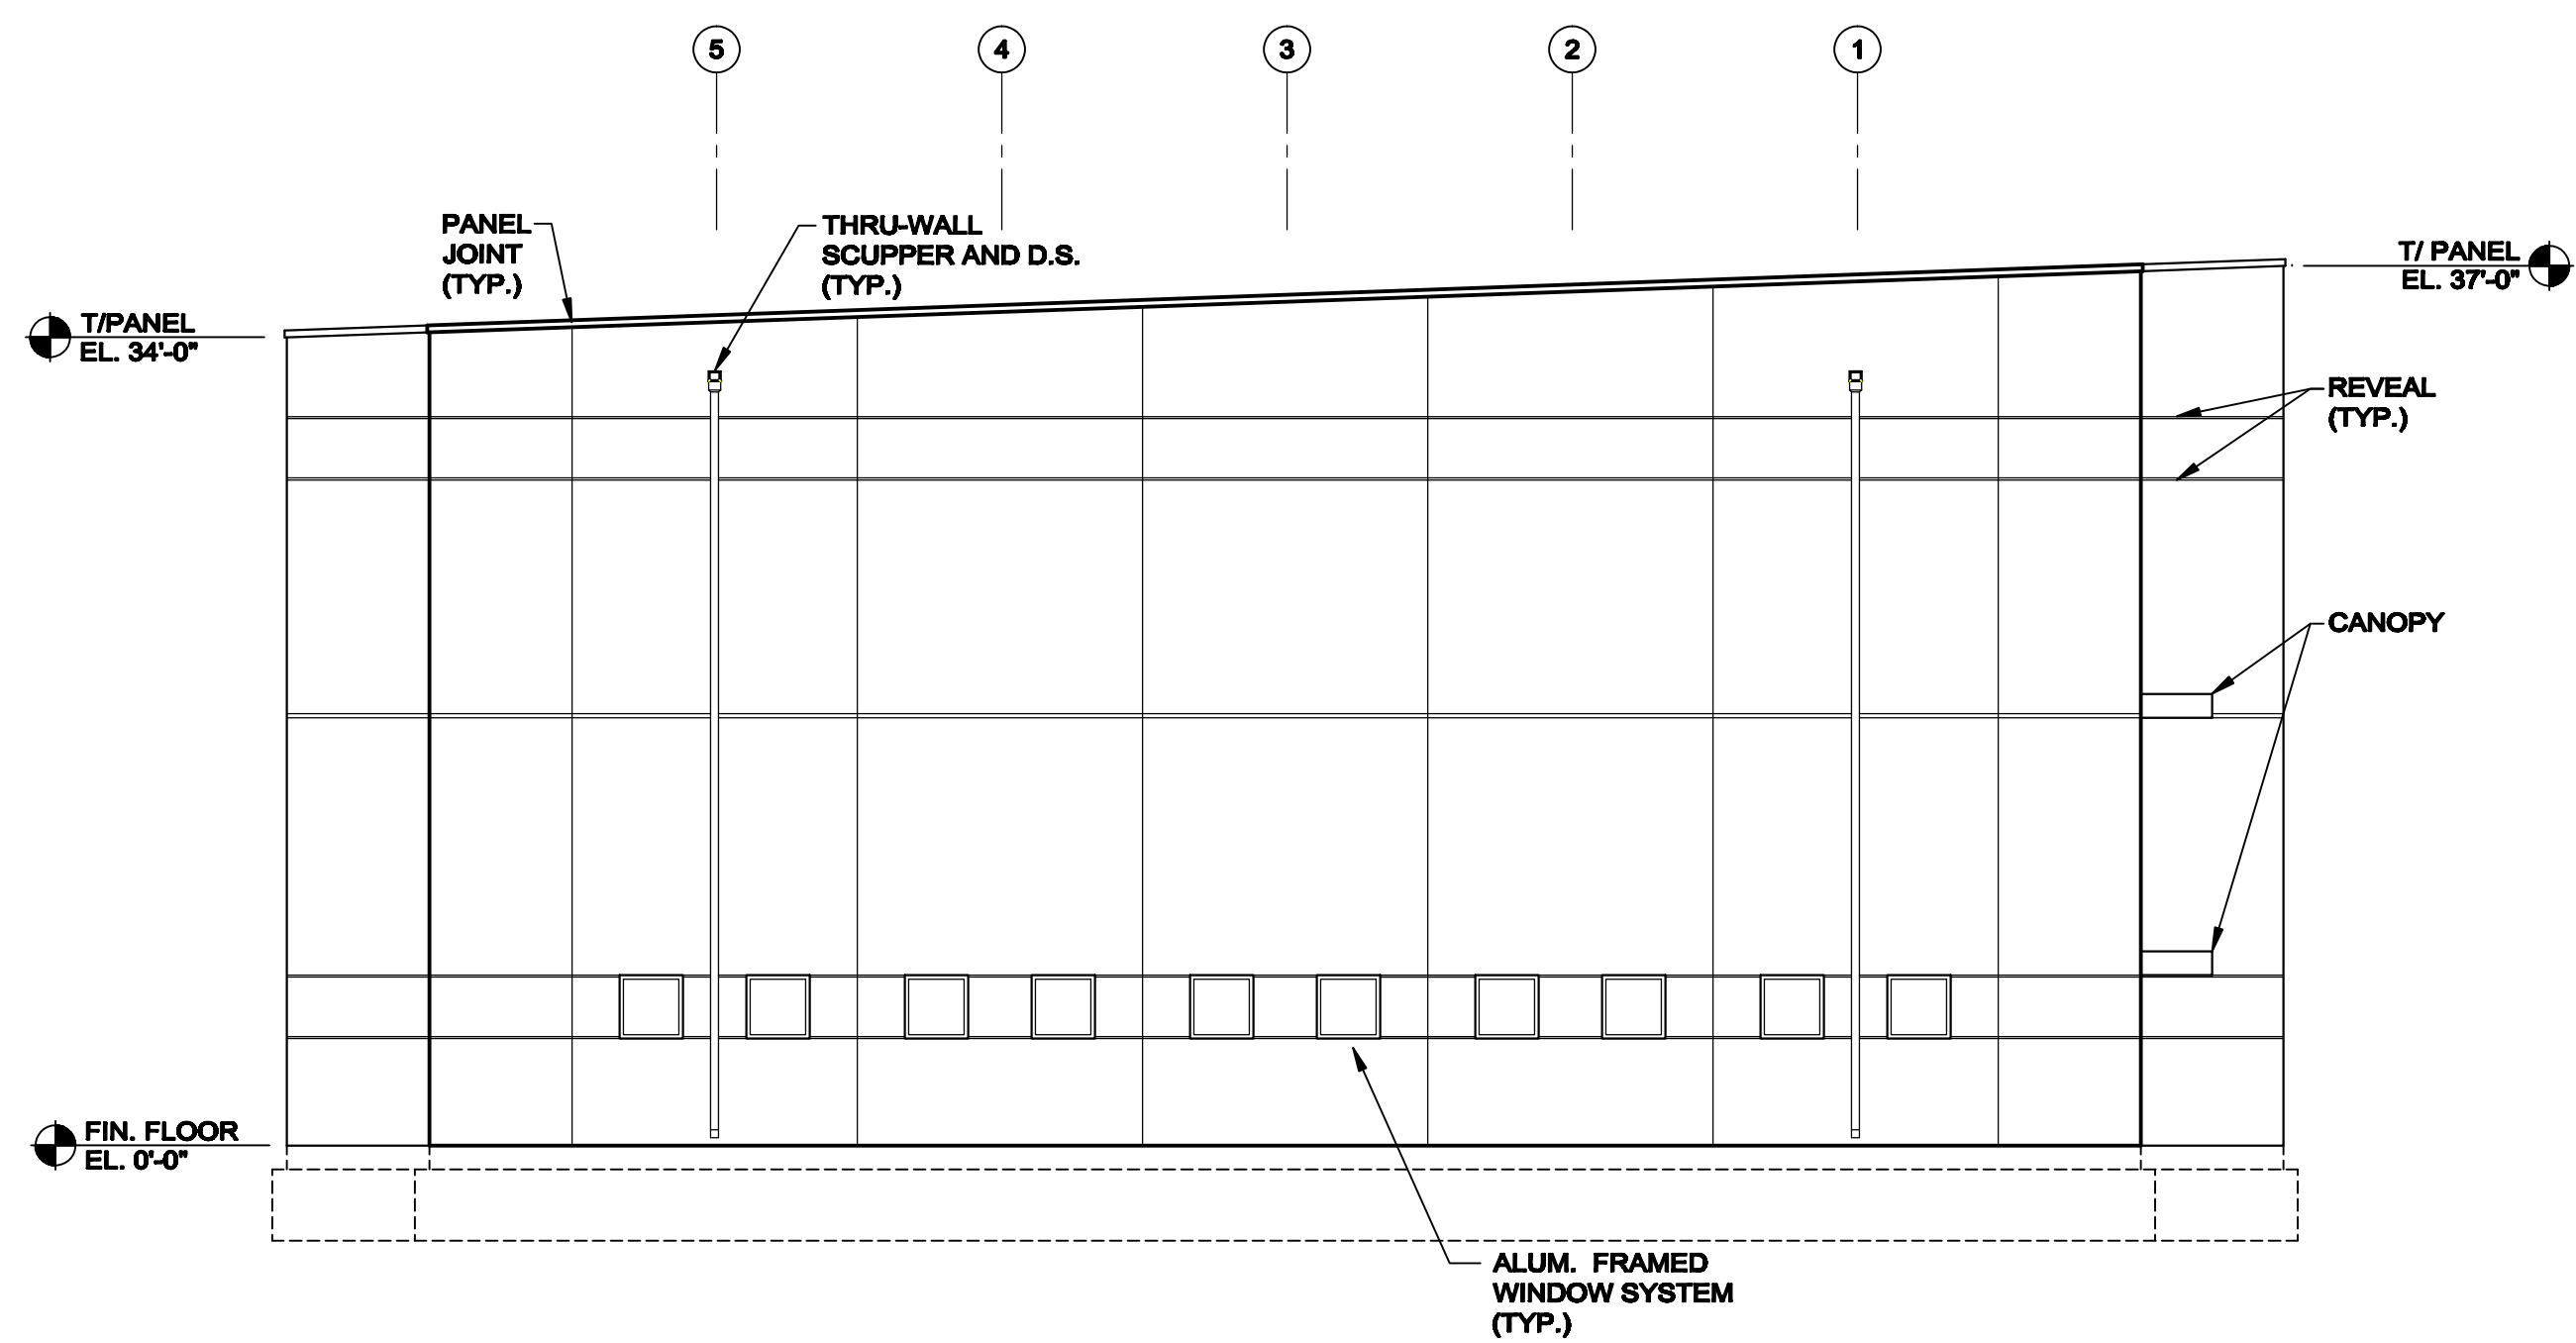

**NORTH ELEVATION**

1/8" = 1'-0"

3  
A2

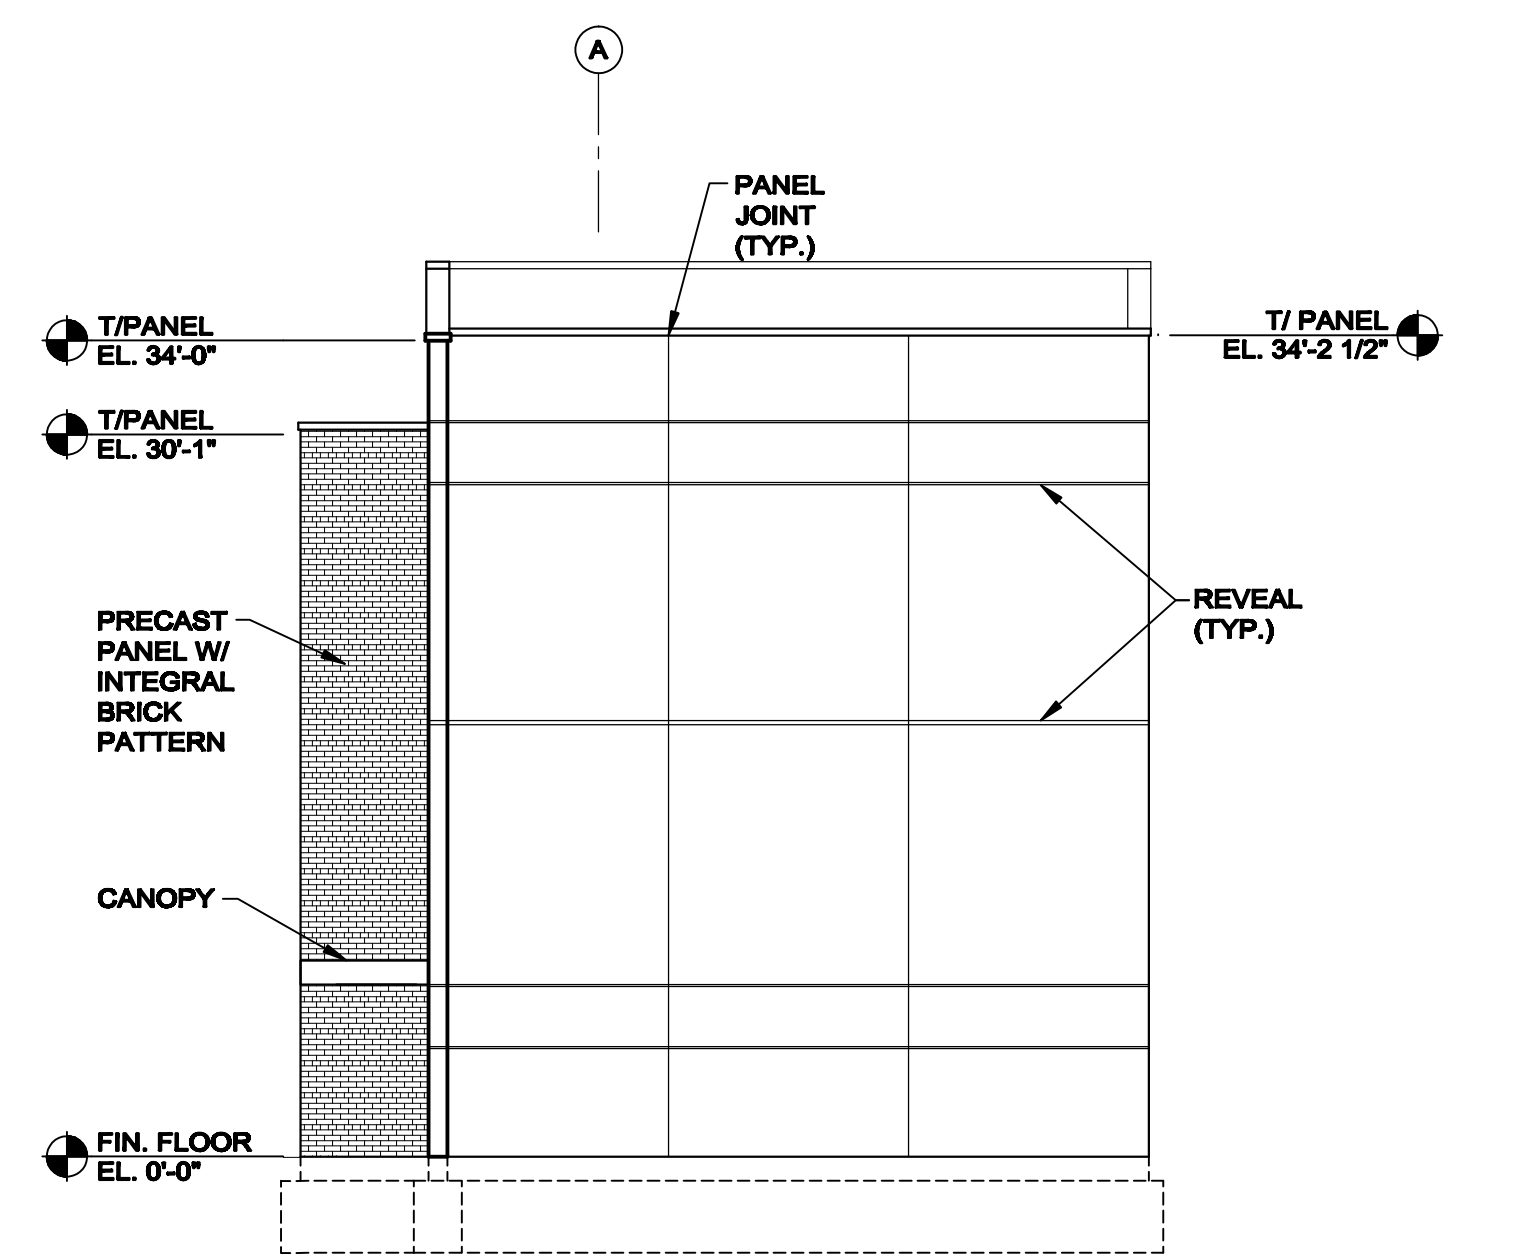

**EAST ELEVATION**

1/8" = 1'-0"

4  
A2


10/12/2009 9:24 AM

REV.	DATE	DESCRIPTIONS

▪ CORDOGAN, CLARK & ASSOCIATES, INC. ▪  
 ARCHITECTS ▪ ENGINEERS ▪  
 www.cordoganclark.com

Aurora Chicago  
 960 Ridgeway Avenue 716 North Wells Street  
 Aurora, Illinois 60506 Chicago, Illinois 60610  
 Tel 630.896.4678 Tel 312.943.7300  
 Fax 630.896.4987 Fax 312.943.4771


	NAME	DATE
DESIGNED	MICHAEL BROWN	10-12-09
DRAWN	KRISTI WASIAK	10-12-09
CHECKED	CHECKED	D3
APPROVED	APPROVED	D4
SUBMITTED	SUBMITTED	D5

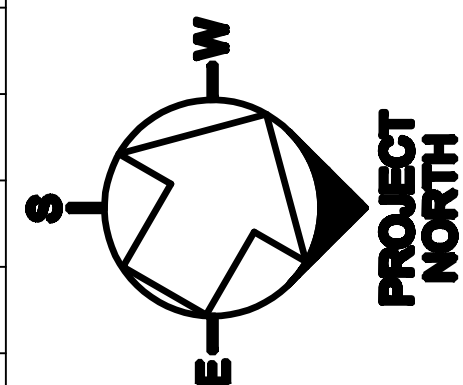

SCALE:

**FERMI NATIONAL ACCELERATOR LABORATORY**

UNITED STATES DEPARTMENT OF ENERGY

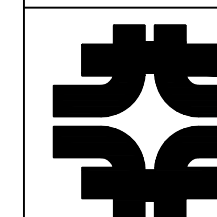


**FERMILAB NOVA**  
**EXTERIOR ELEVATIONS**

DRAWING NO. **6-7-15A**

**A2**

REV. RVT


00.00.00

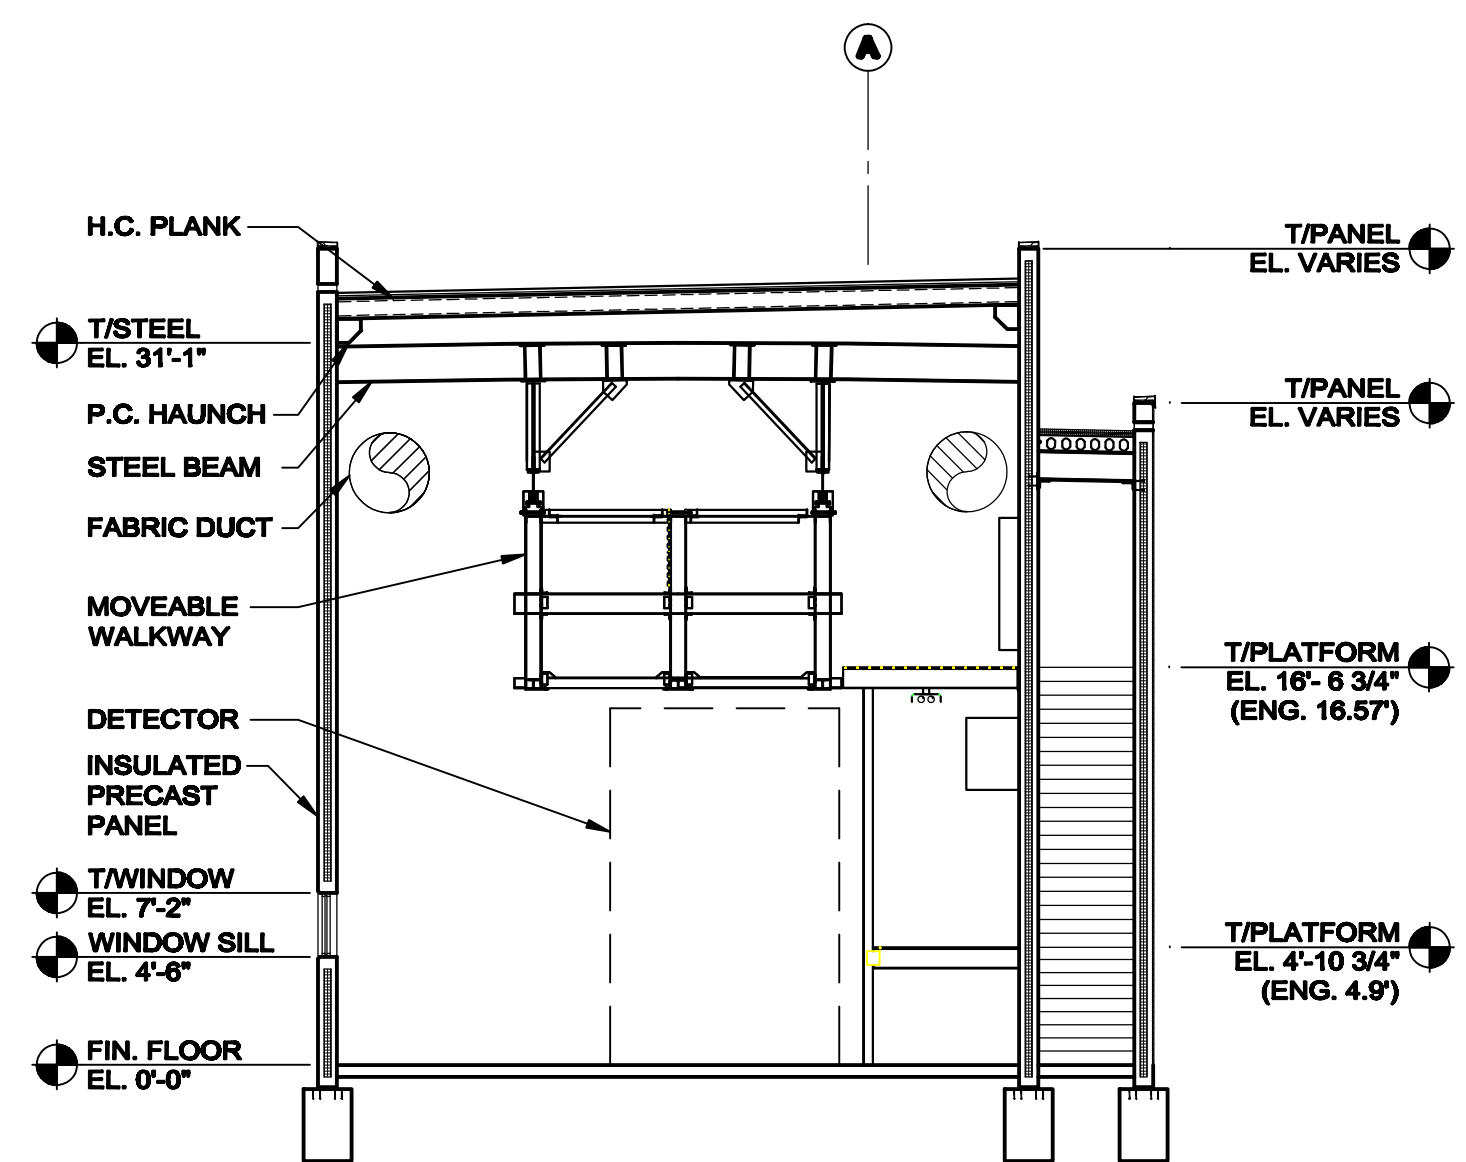

**BUILDING SECTION**

1/8" = 1'-0"


**1**  
**A3**

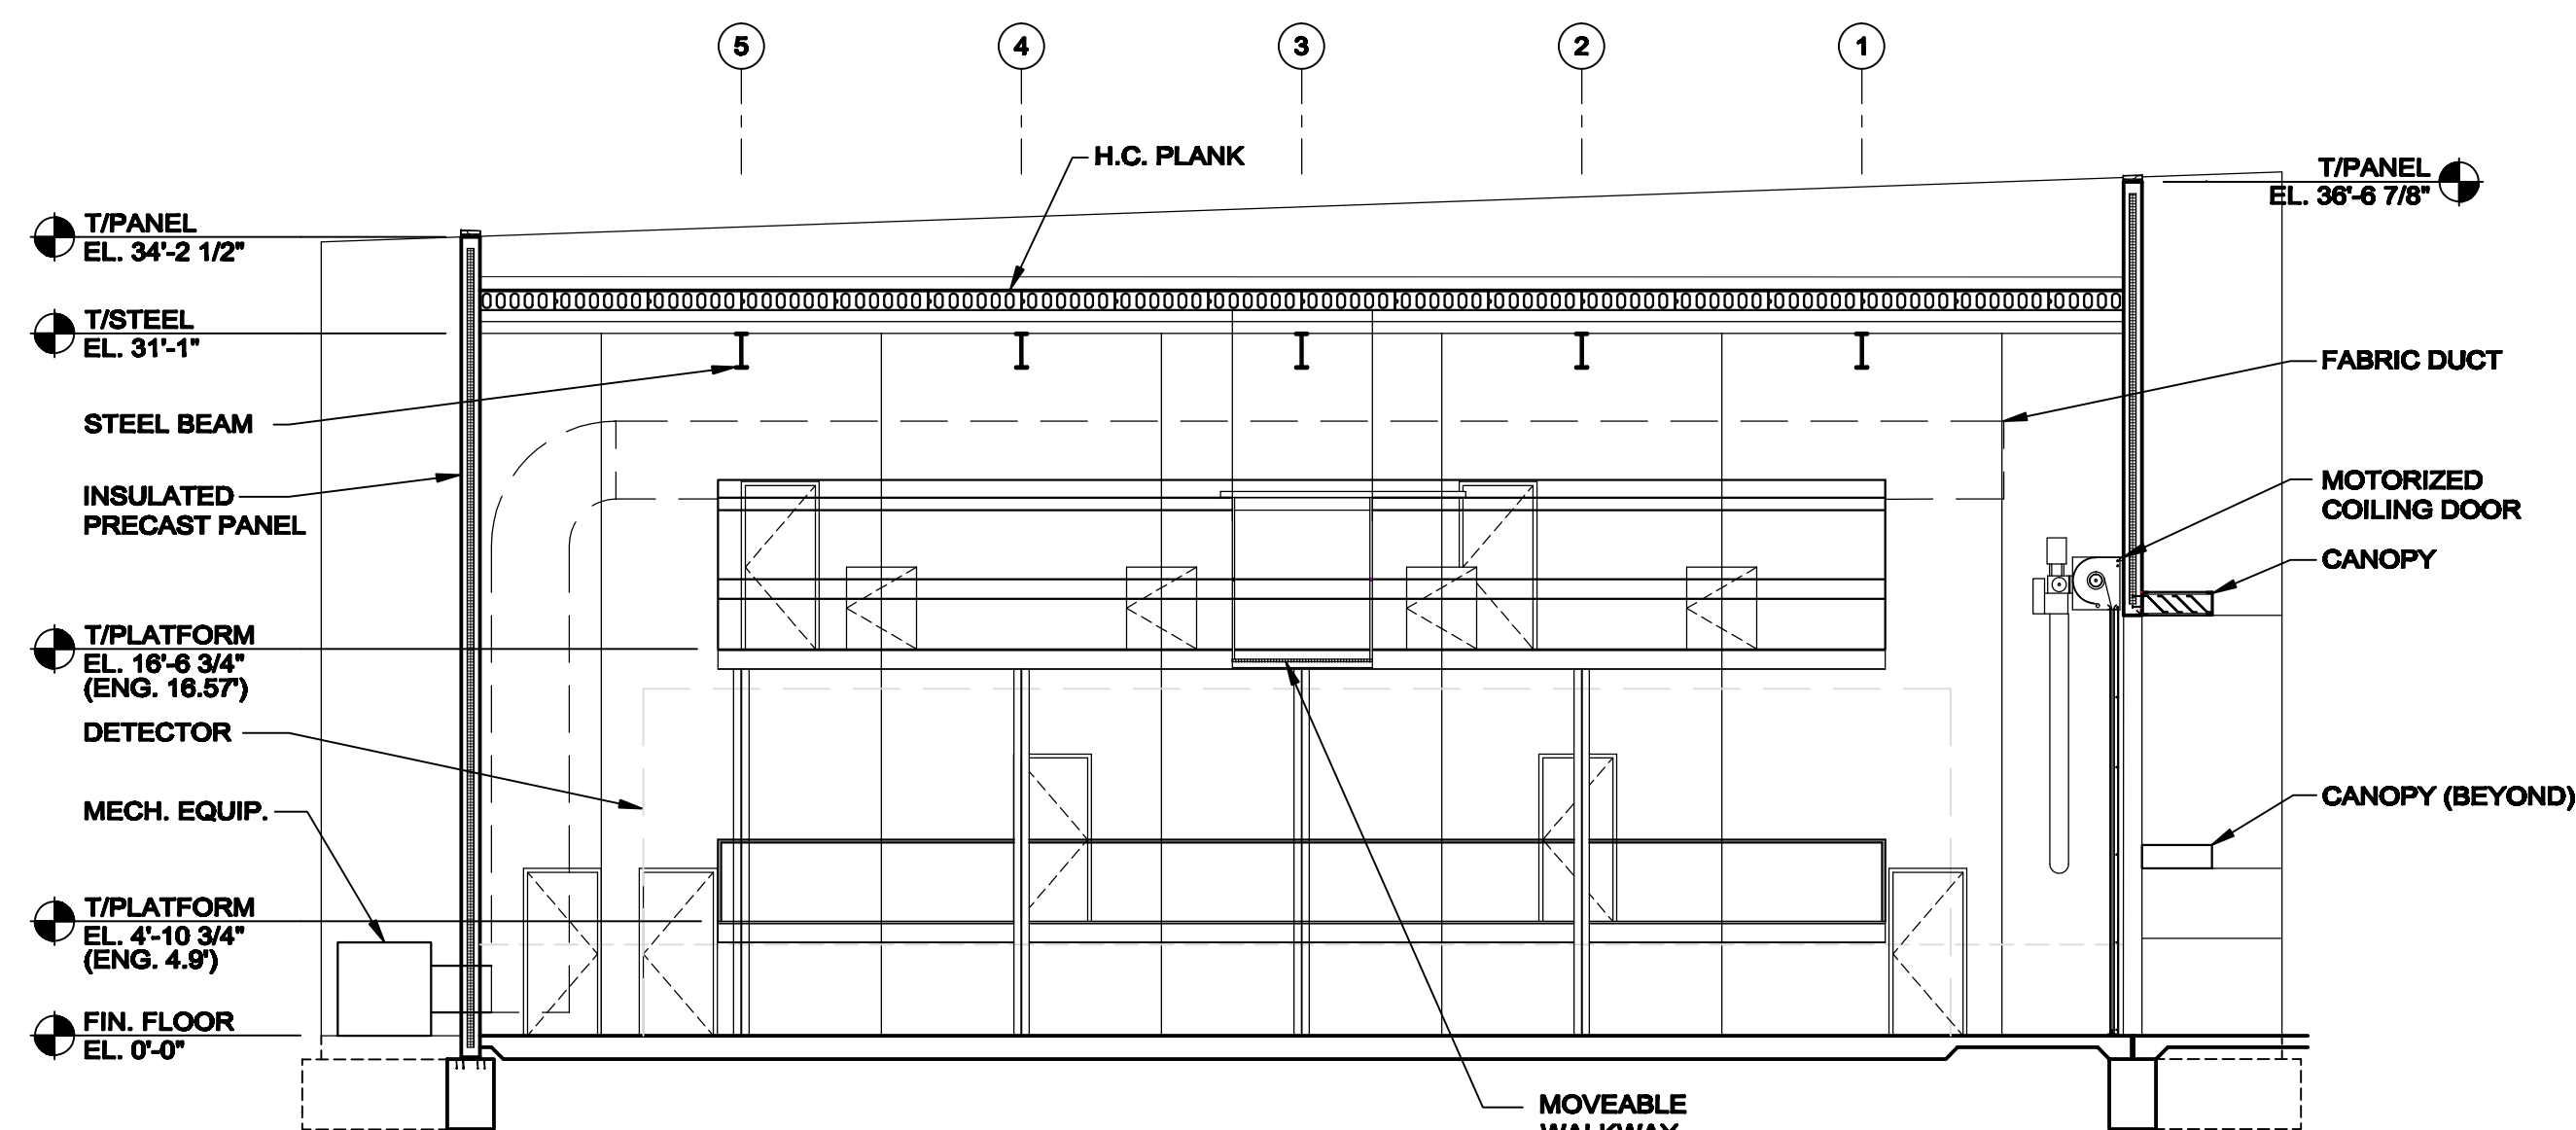

**BUILDING SECTION**

1/8" = 1'-0"

**2**  
**A3**

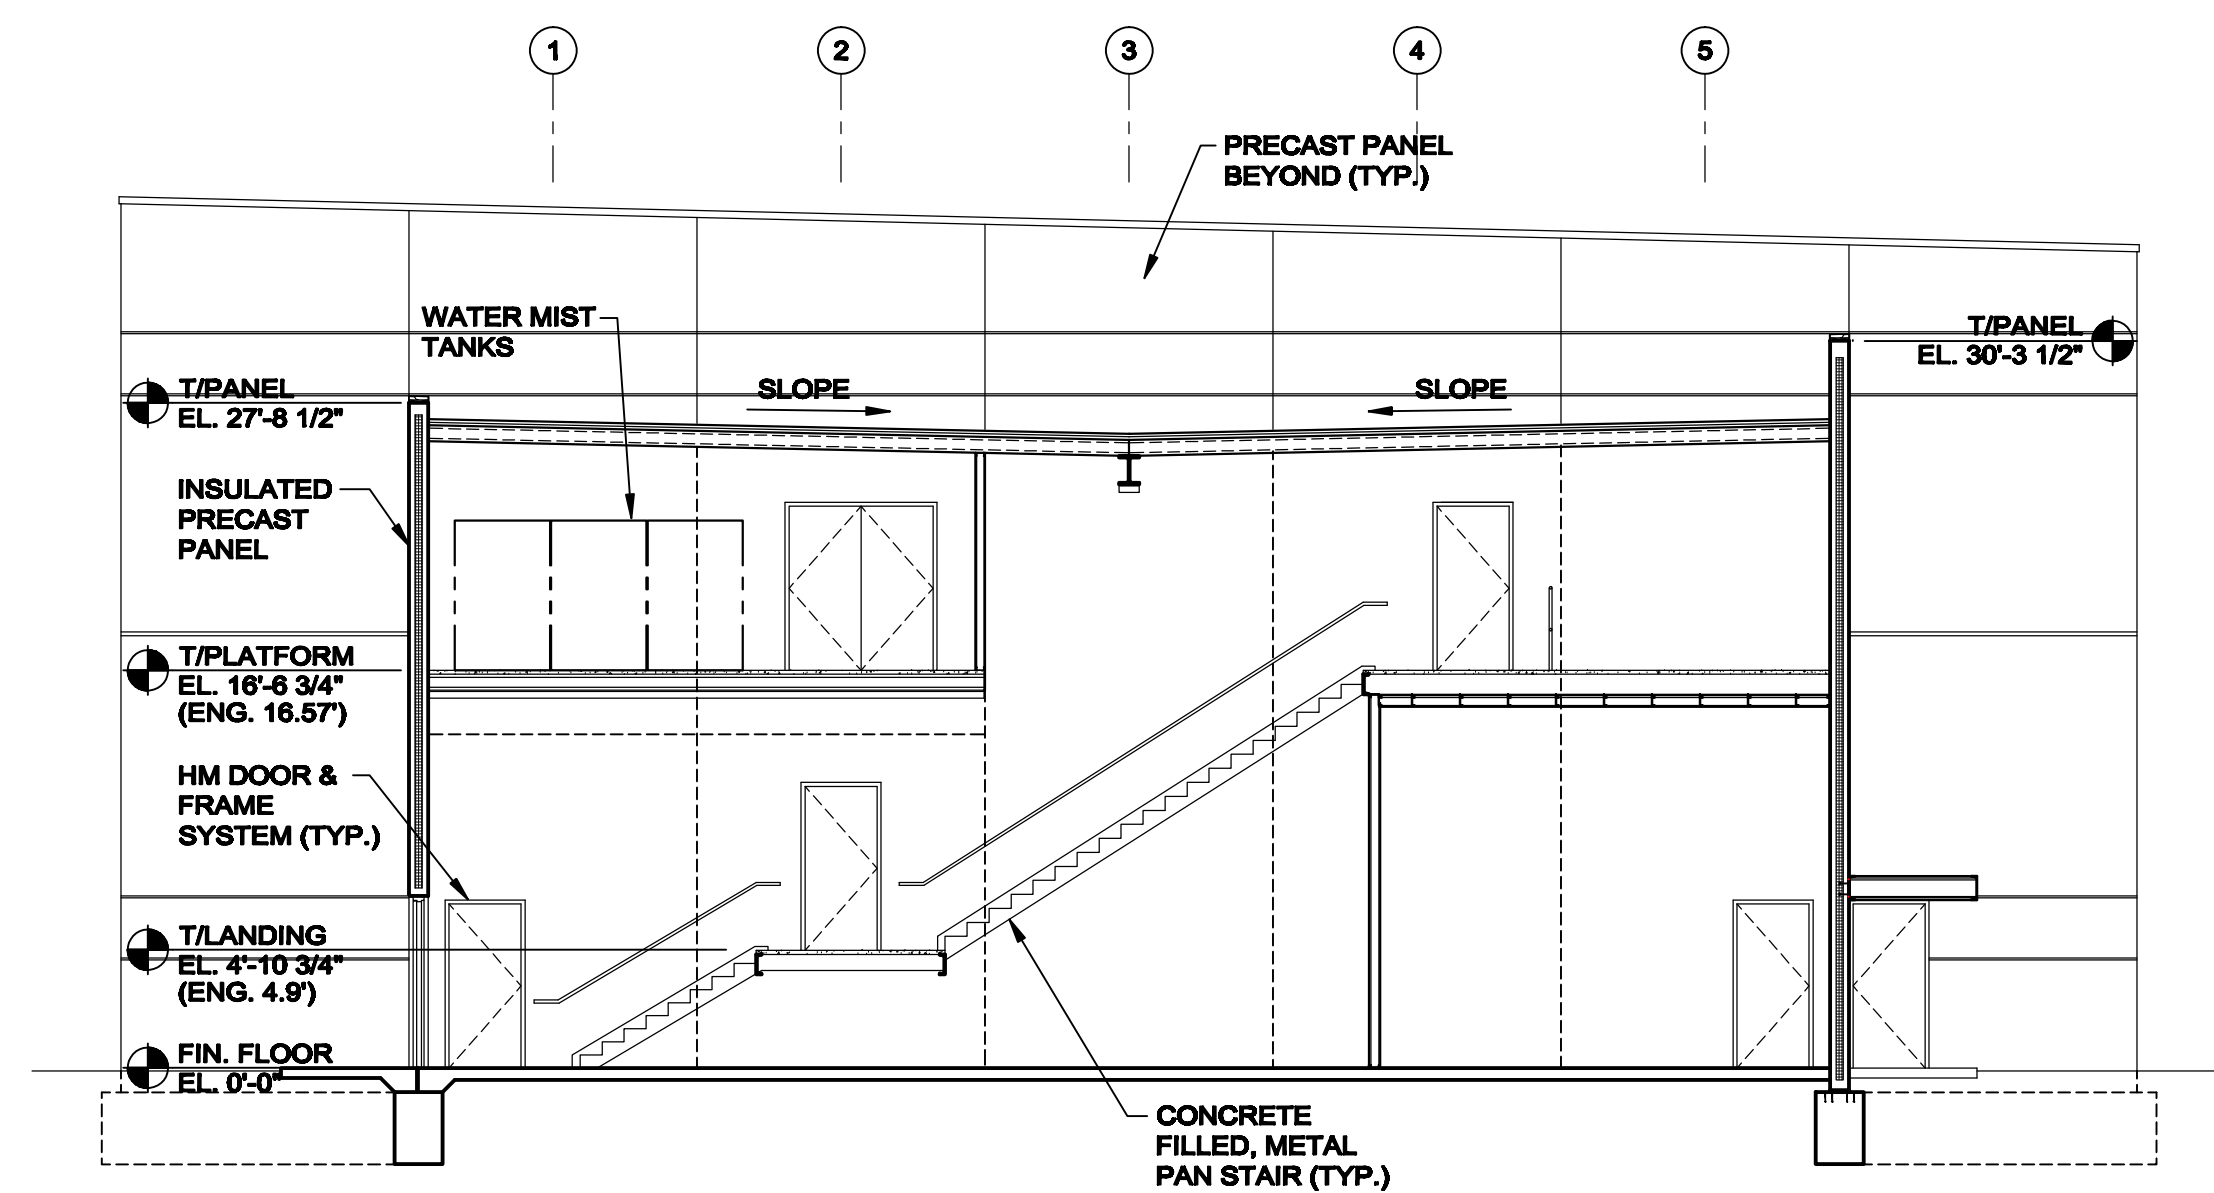

**STAIR SECTION**

1/8" = 1'-0"

**3**  
**A3**


10/12/2009 9:28 AM

REV.	DATE	DESCRIPTIONS

▪ **CORDOGAN, CLARK & ASSOCIATES, INC.** ▪  
 ARCHITECTS ▪ ENGINEERS  
 www.cordoganclark.com

Aurora Chicago  
 960 Ridgeway Avenue 716 North Wells Street  
 Aurora, Illinois 60506 Chicago, Illinois 60610  
 Tel 630.896.4678 Tel 312.943.7300  
 Fax 630.896.4987 Fax 312.943.4771


	NAME	DATE
DESIGNED	<b>MICHAEL BROWN</b>	<b>10-12-09</b>
DRAWN	<b>KRISTI WASIAK</b>	<b>10-12-09</b>
CHECKED	<b>CHECKED</b>	<b>D3</b>
APPROVED	<b>APPROVED</b>	<b>D4</b>
SUBMITTED	<b>SUBMITTED</b>	<b>D5</b>

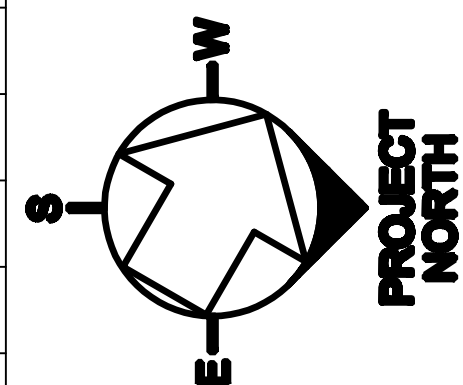

SCALE:

**FERMI NATIONAL ACCELERATOR LABORATORY**

UNITED STATES DEPARTMENT OF ENERGY

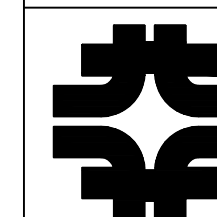

**FERMILAB NOVA**  
**BUILDING SECTIONS**

DRAWING NO. **6-7-15A**

**A3**

REV. **RVT**

00.00.00